


FASADA A

FASAD B

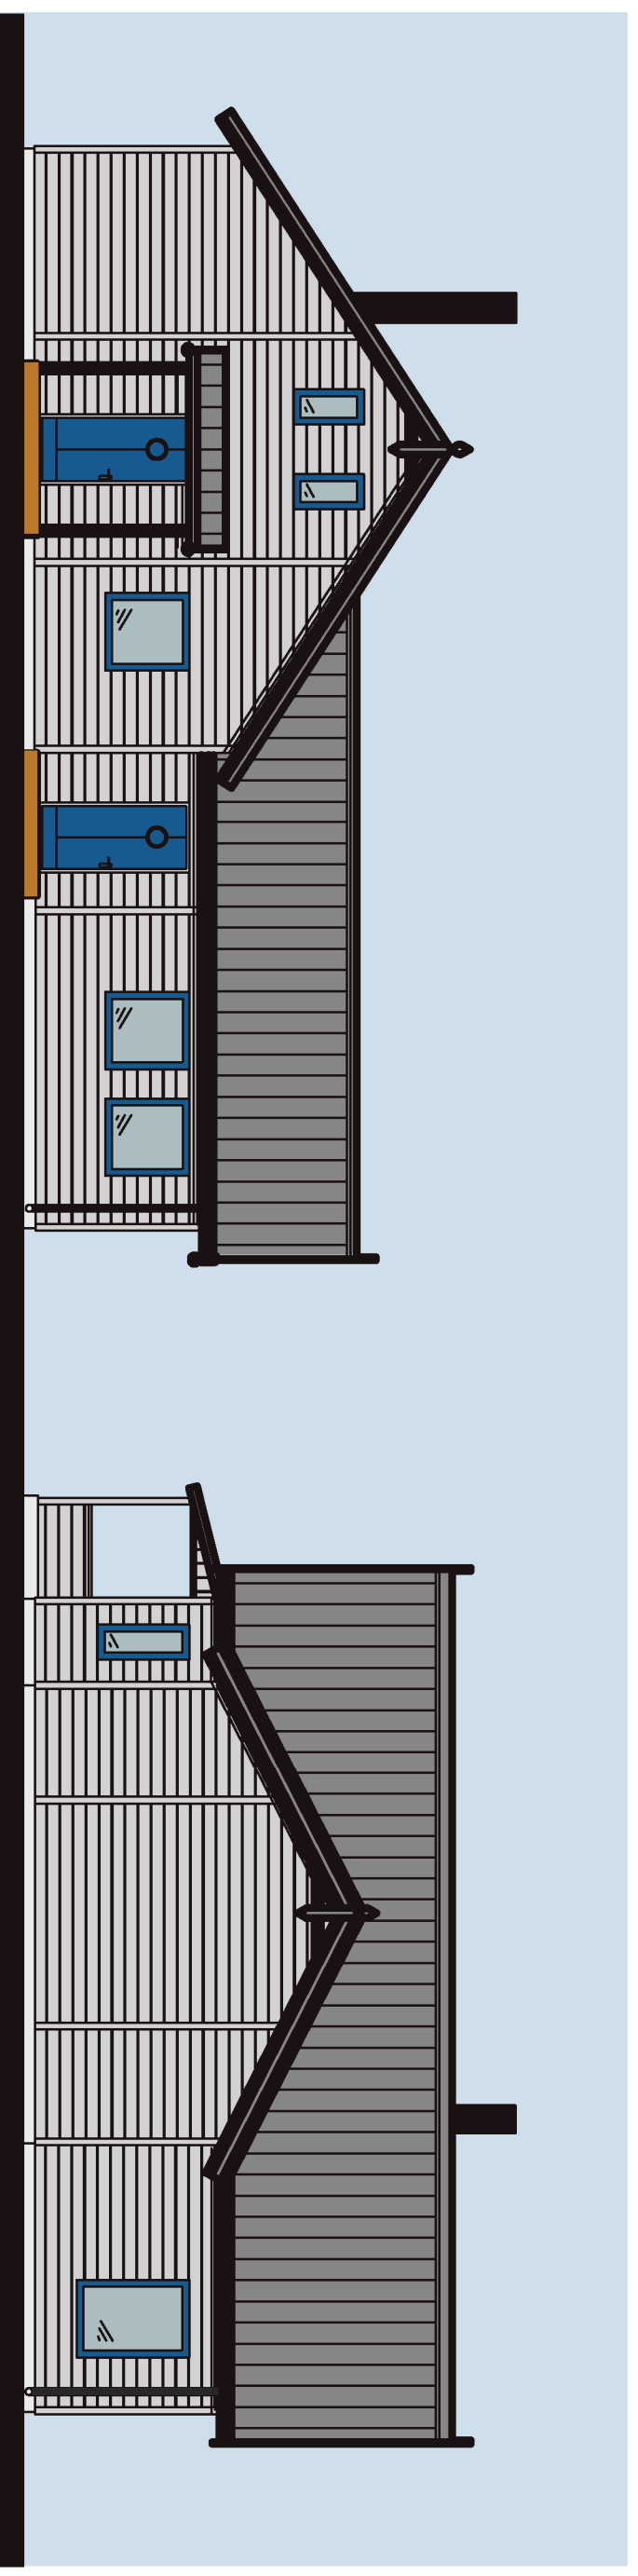

FASAD C

FASAD D

MIRADORA

Åstranden - Fasader

Skala 1:100